



# Single Point Head Track Fixing Options


CONCRETE SLAB

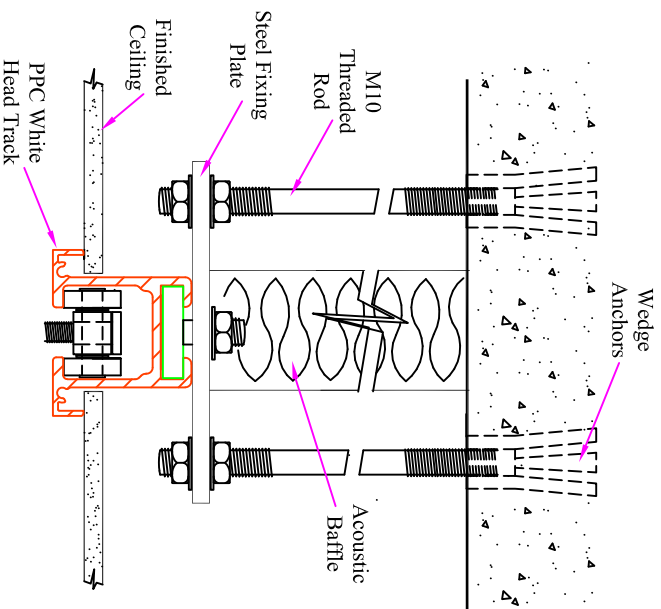

STEEL I" BEAM

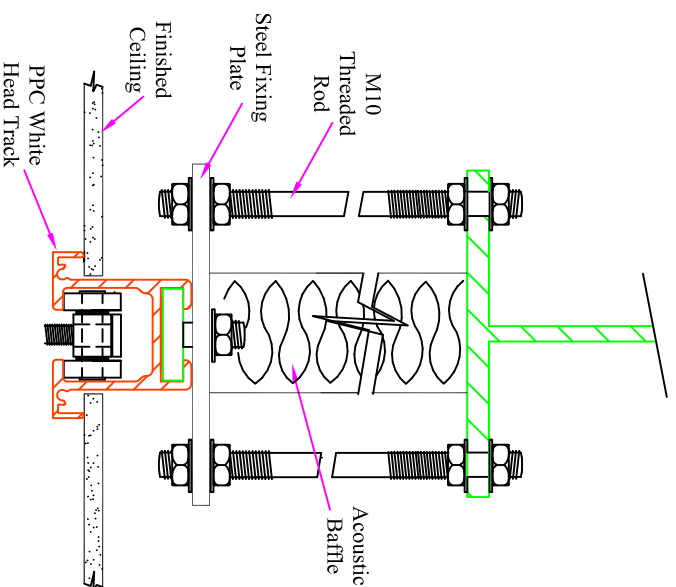

STEEL I" BEAM

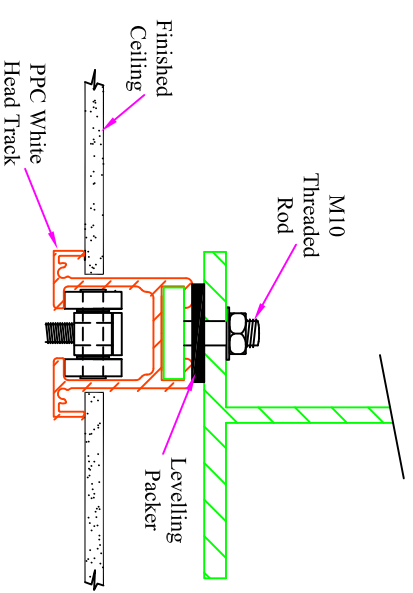

Product: TOP HUNG ACOUSTIC MOVABLE WALL

Detail: SINGLE POINT STANDARD HEAD TRACK FIXING DETAILS

Dwg No: MD-SPT-01 Rev: Drawn: JAL Date: Mar 2017 Scale: NTS

Moving Designs reserve the right to make alterations without giving prior notice



**moving designs** LIMITED

movable and folding doors

Unit 5, Station Industrial Estate,  
Oxford Road, Wokingham  
Berkshire, RG41 2YQ  
Tel: 0845 643 2197  
Fax: 0845 643 2198

