



Door Closure Detail

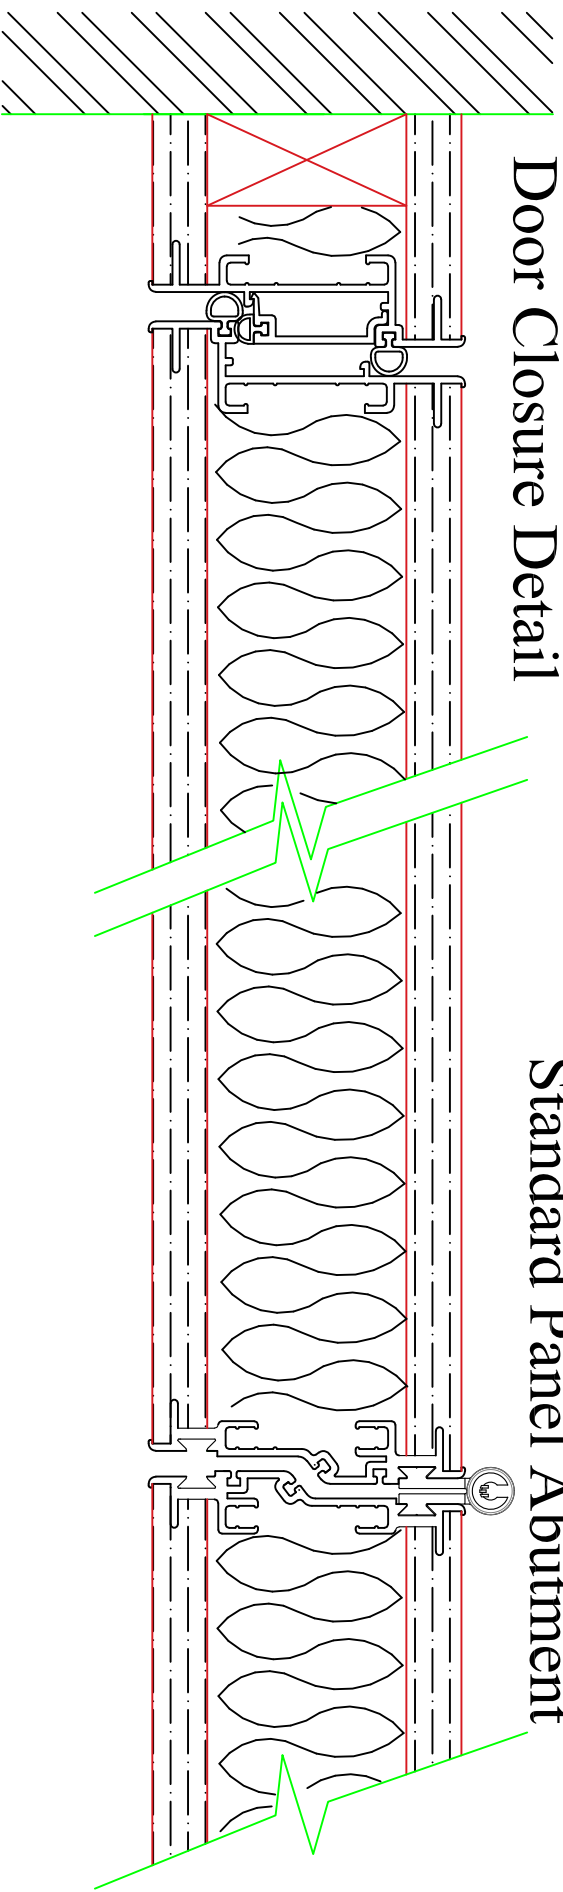

Standard Panel Abutment

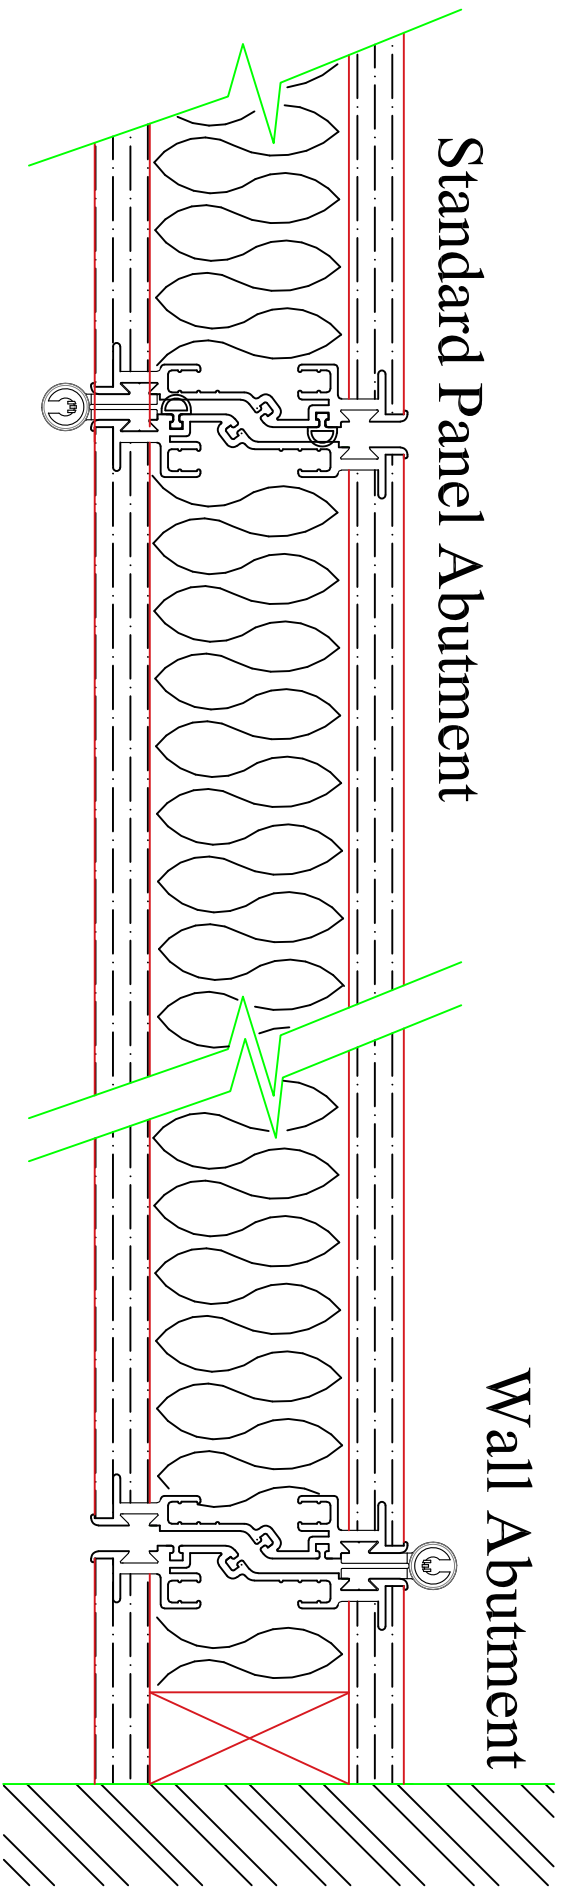

Standard Panel Abutment

Wall Abutment

Product: BOTTOM ROLLING SLIDING FOLDING

Detail: SLIDING FOLDING PANEL & WALL ABUTMENT DETAILS

Drwg No: MD-BRSF-02 Rev: c Drawn: JAL Date: Jan 2018

Scale: 1 : 2

Moving Designs reserve the right to make alterations without giving prior notice



moving designs LIMITED

movable and folding doors

Unit 5, Station Industrial Estate,
Oxford Road, Wokingham
Berkshire, RG41 2YQ
Tel: 0845 643 2197
Fax: 0845 643 2198

